


ROOF PLAN

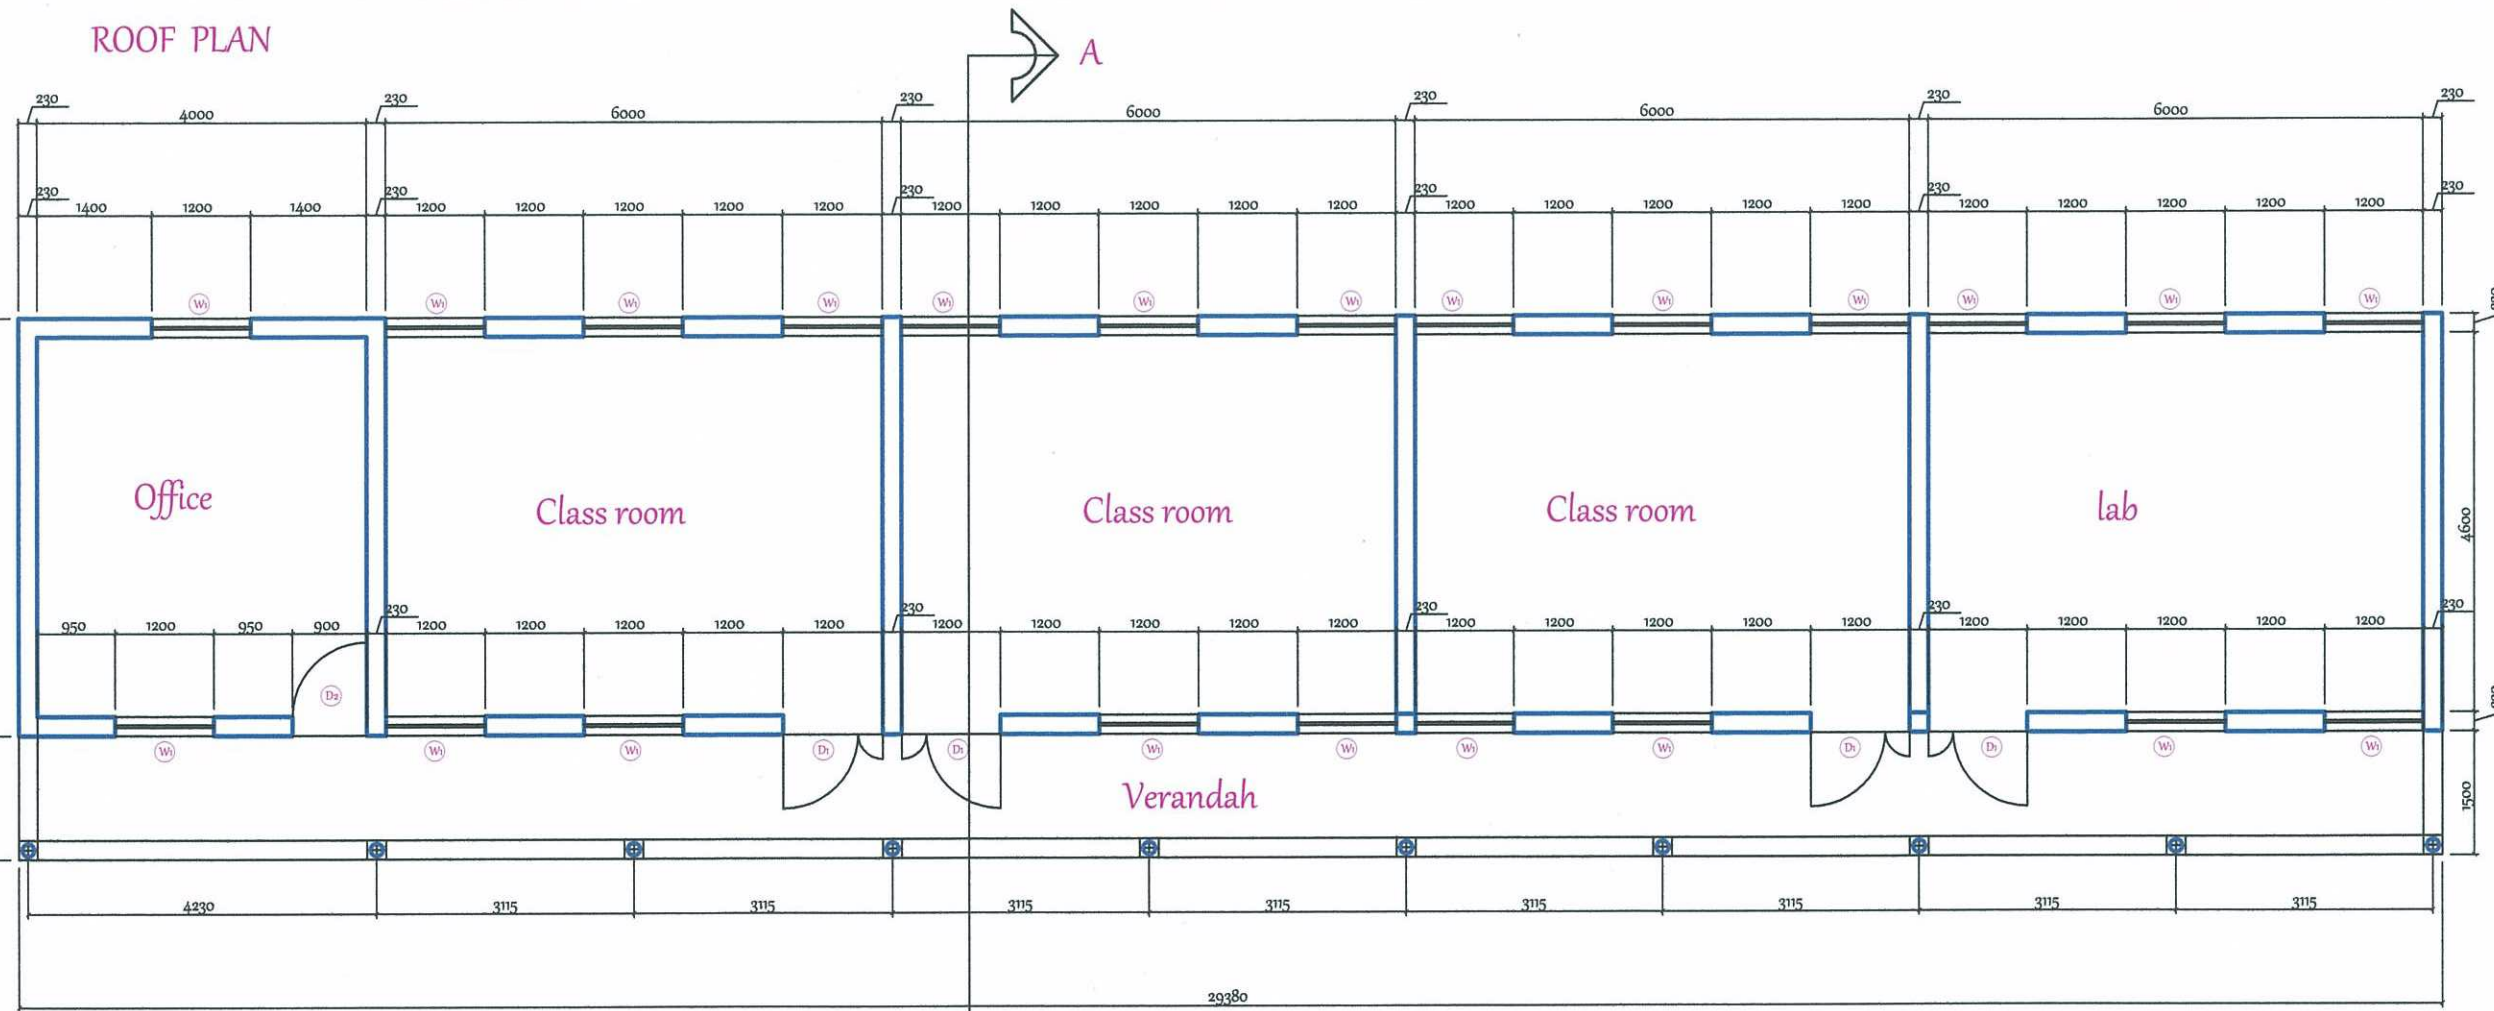

GROUND FLOOR PLAN

Architects

**BAMID CONSULTANTS**

Architects, Engineers, Planners, and Building Construction

4 Bomo Road Samaru Zaria  
Tel: 08036513868

Client


PROPOSED CLASSROOM & LAB BUILDING PLAN FOR NAJUDE PIONEER SCHOOL AT UNGUWAR NAJUDE DOGON AWO AUCHAN, IKARA L. G. A. KADUNA STATE, NIGERIA.

Drawn title

Designed Bamidele

Drawn DO

Date 21/09/2012

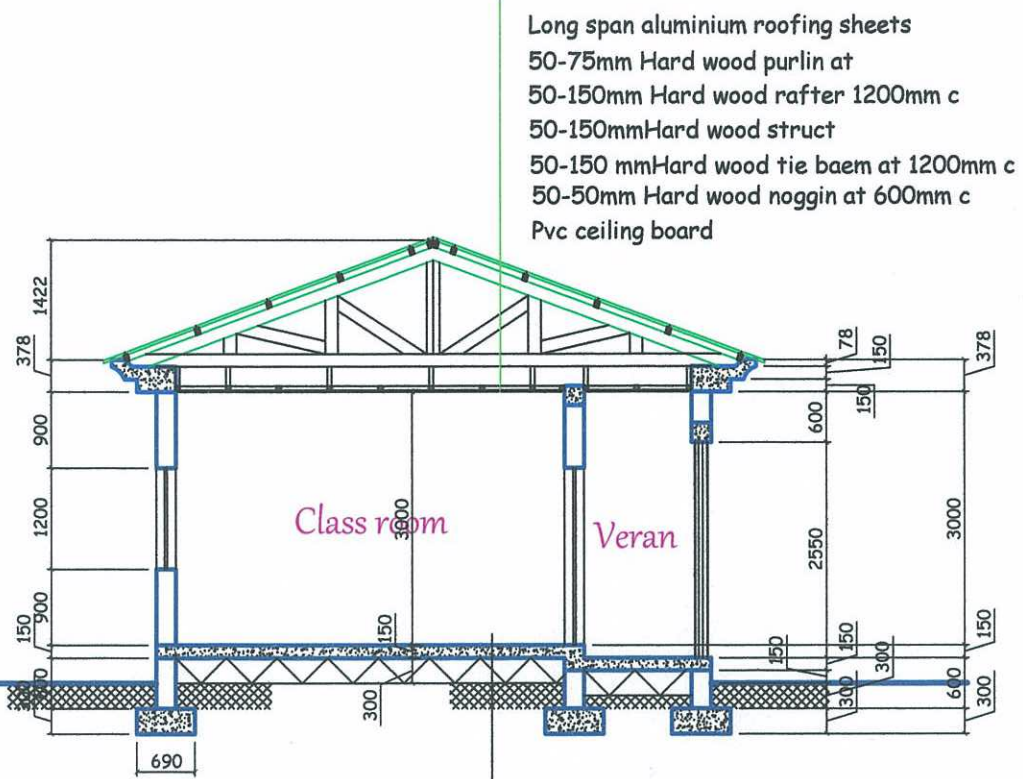


Long span aluminium roofing sheets  
 50-75mm Hard wood purlin at  
 50-150mm Hard wood rafter 1200mm c  
 50-150mm Hard wood strut  
 50-150 mm Hard wood tie baem at 1200mm c  
 50-50mm Hard wood noggin at 600mm c  
 Pvc ceiling board

Sand cement floor screed  
 150mm thick concrete floor slab  
 300mm thick hardcore filling  
 230-610mm thick foundation  
 footing

SECTION A-A

### Doors and Windows Schedule

Elevations			
Label on plan	D1	D2	W1
Number required	4	1	22
Description	purposed made iron doors	purposed made iron doors	

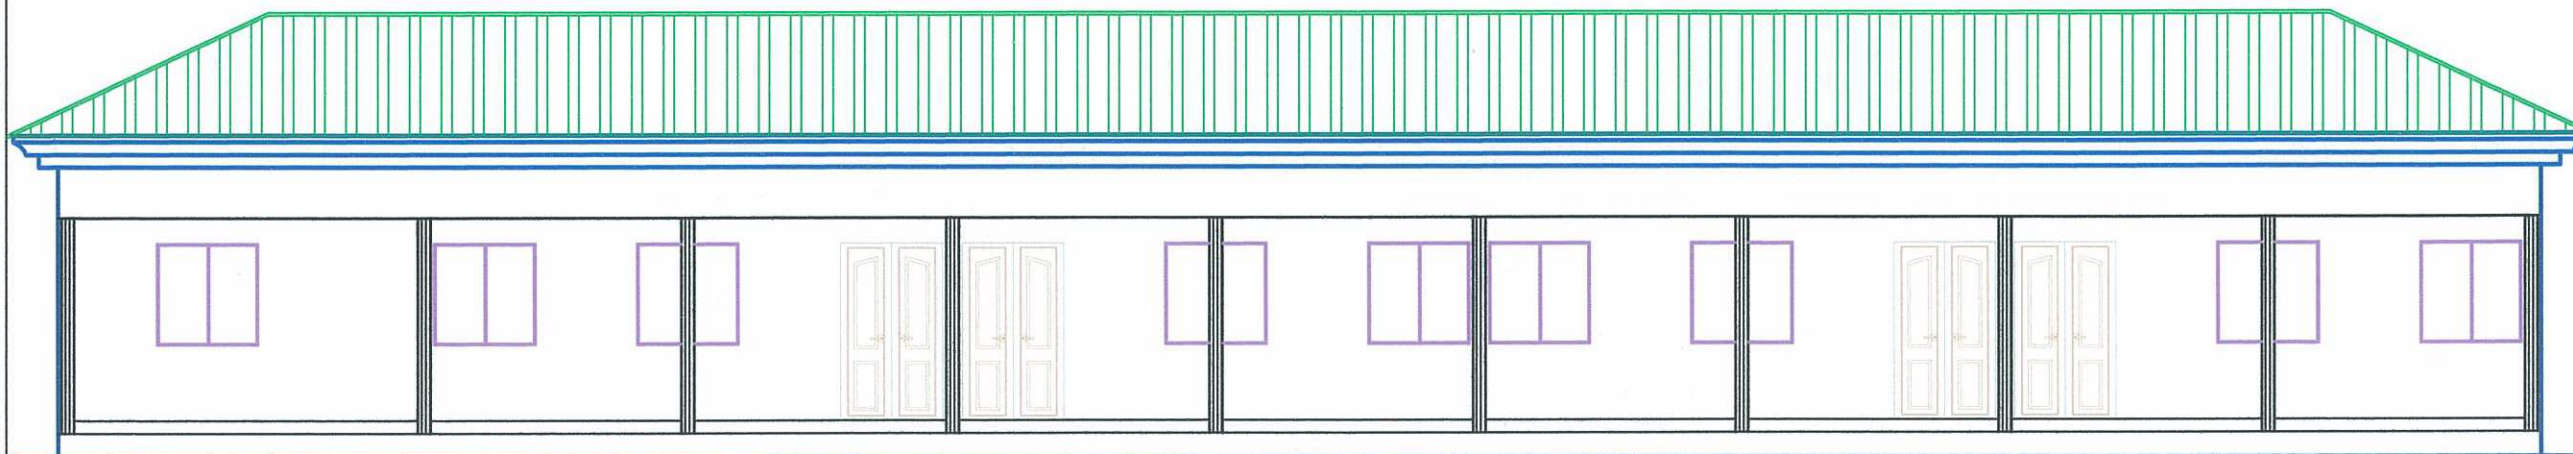

FRONT ELEVATION

Architects

**BAMID CONSULTANTS**

Architects, Engineers, Planners, and Building Construction

4 Bomo Road Samaru Zaria  
 Tel: 08036513868

Client


PROPOSED CLASSROOM & LAB  
 BUILDING PLAN  
 FOR NAJUDE PIONEER SCHOOL  
 AT UNGUWAR NAJUDE  
 DOGON AWO  
 AUCHAN, IKARA L. G. A.  
 KADUNA STATE, NIGERIA.

Drawn title


Designed Bamidele

Drawn DO


Date 21/09/2012

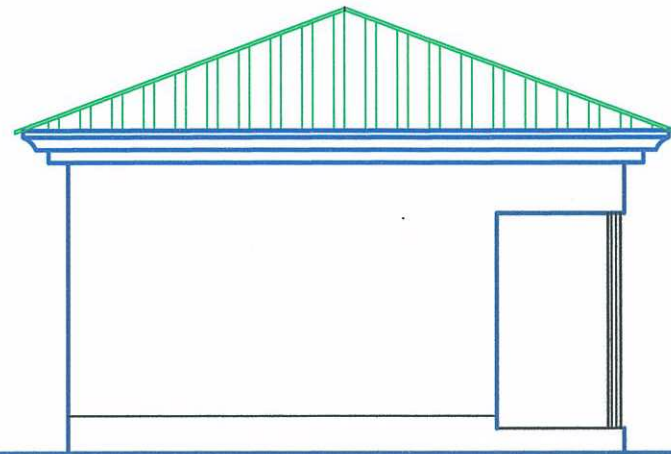

LEFT SIDE  
ELEVATION

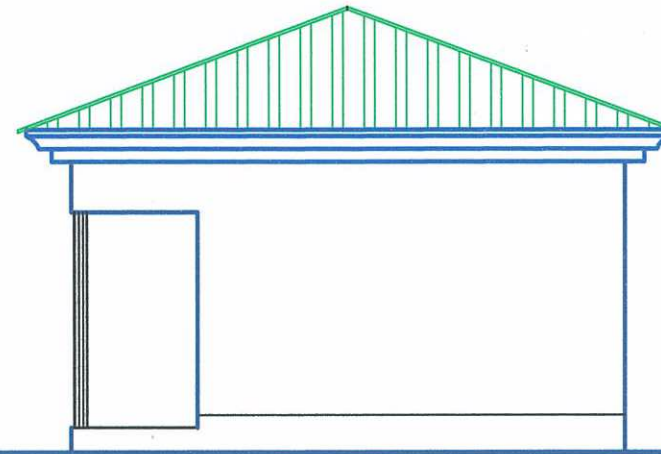

RIGHT SIDE  
ELEVATION

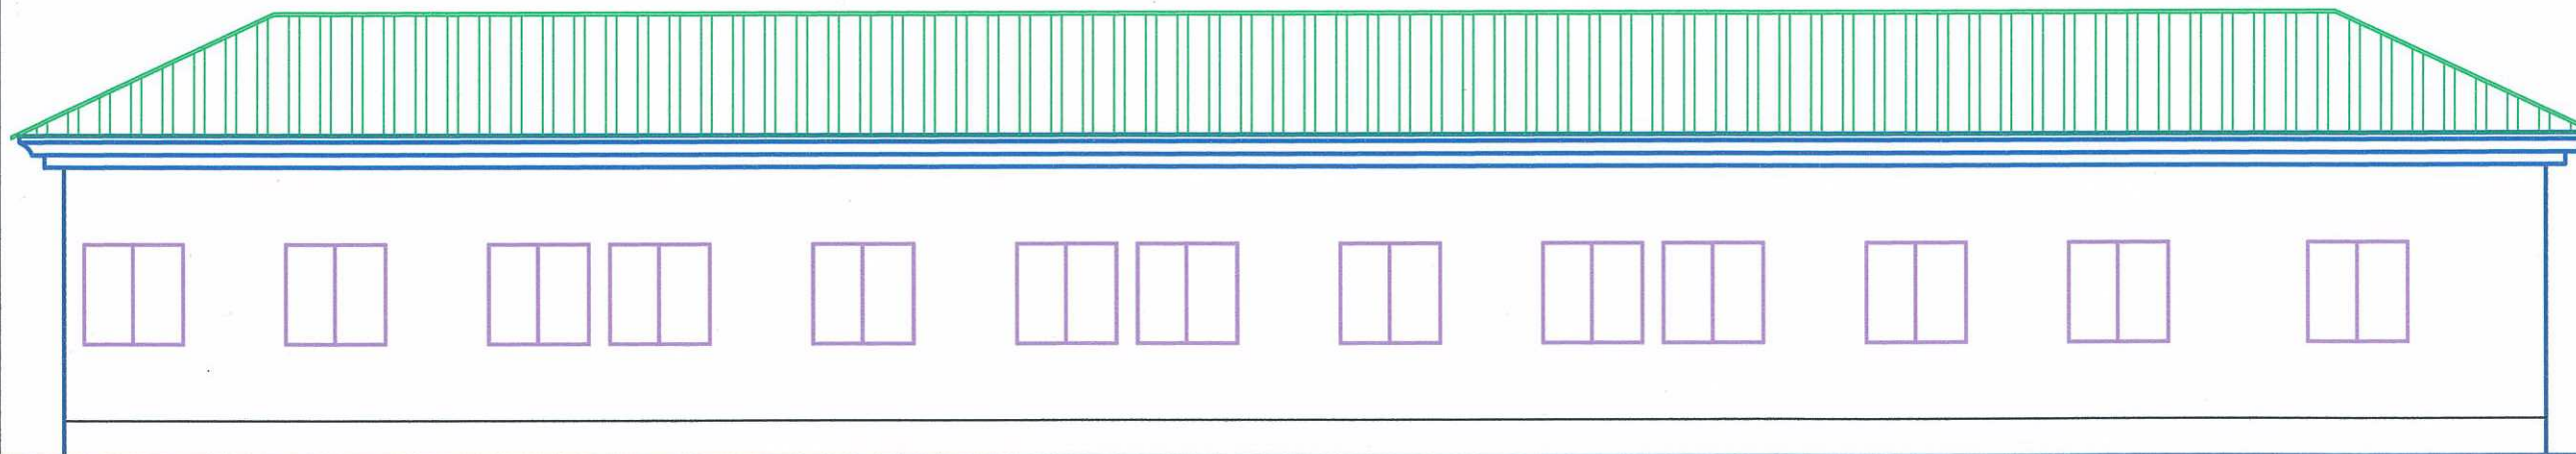

BACK ELEVATION

Architects

**B** BAMID  
CONSULTANTS

Architects, Engineers, Planners, and Building Construction

4 Bomo Road Samaru Zaria  
Tel: 08036513868

Client

PROPOSED CLASSROOM & LAB  
BUILDING PLAN  
FOR NAJUDE PIONEER SCHOOL  
AT UNGUWAR NAJUDE  
DOGON AWO  
AUCHAN, IKARA L. G. A.  
KADUNA STATE, NIGERIA.

Drawn title

Designed Bamidele

Drawn DO

Date 21/09/2012