


ROOF PLAN

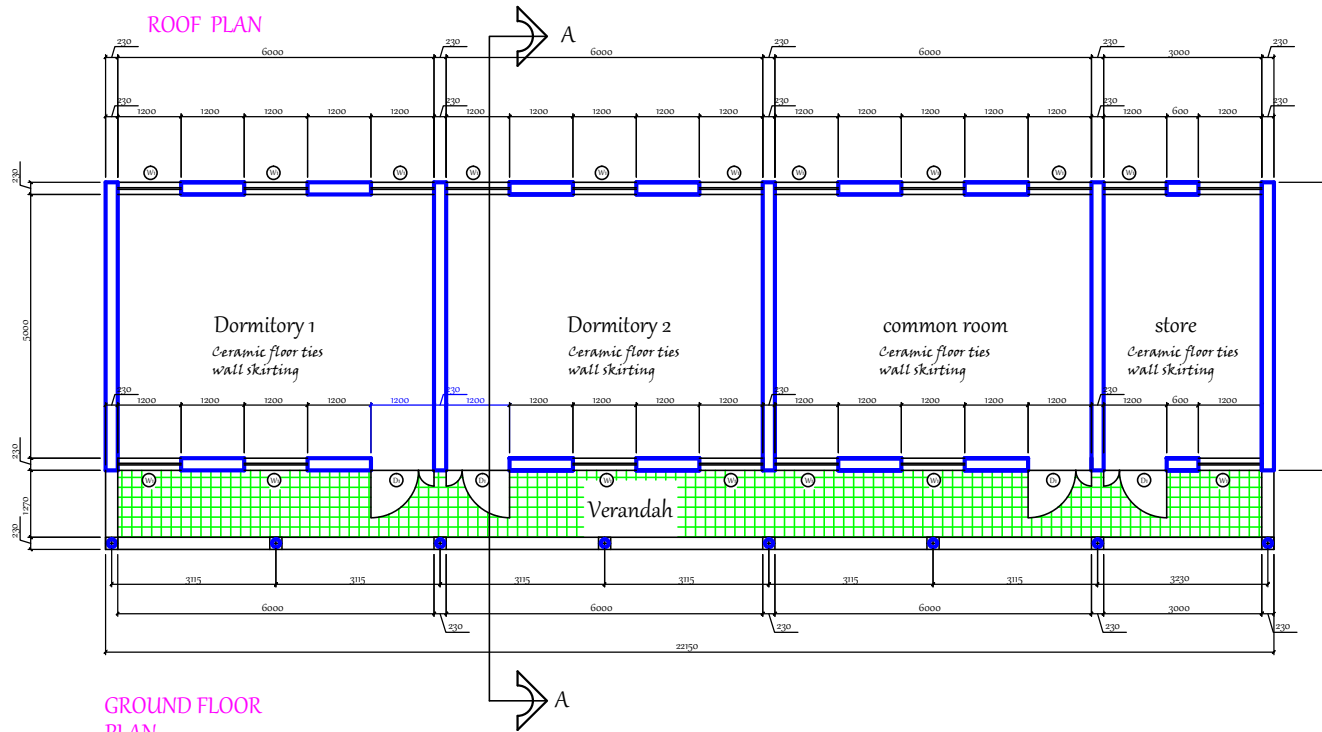

GROUND FLOOR PLAN

Architects

B BAMID CONSULTANTS

Architects, Engineers, Planners, and Building Construction

4 Bomo Road Samaru Zaria
Tel: 08036513868

Client


PROPOSED CLASSROOM & LAB
BUILDING PLAN
FOR NAJUDE PIONEER SCHOOL
AT UNGUWAR NAJUDE
DOGON AWO
AUCHAN, IKARA L. G. A.
KADUNA STATE, NIGERIA.

Drawn title


Designed Bamidele

Drawn DO

Date 20/03/2014

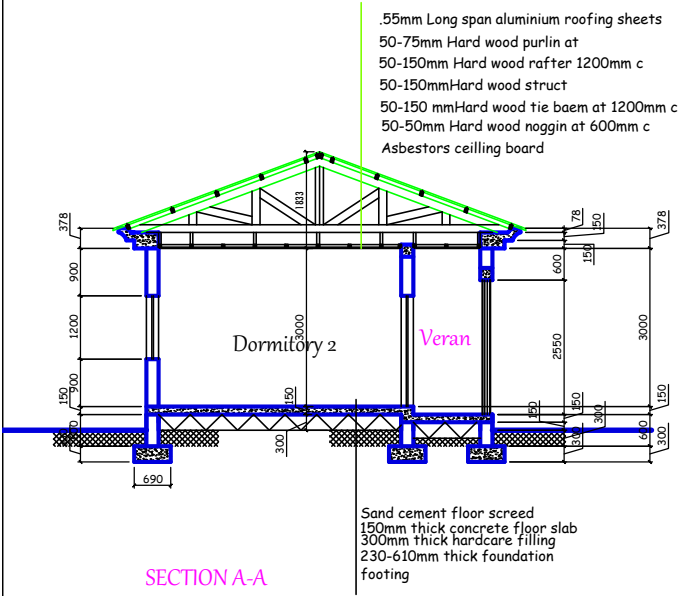

Doors and Windows Schedule				
Elevations				
Label on plan	D1	D2	W1	W2
Number required	4	4	18	4
Description	purposed made pulish doors	purposed made pulish doors		

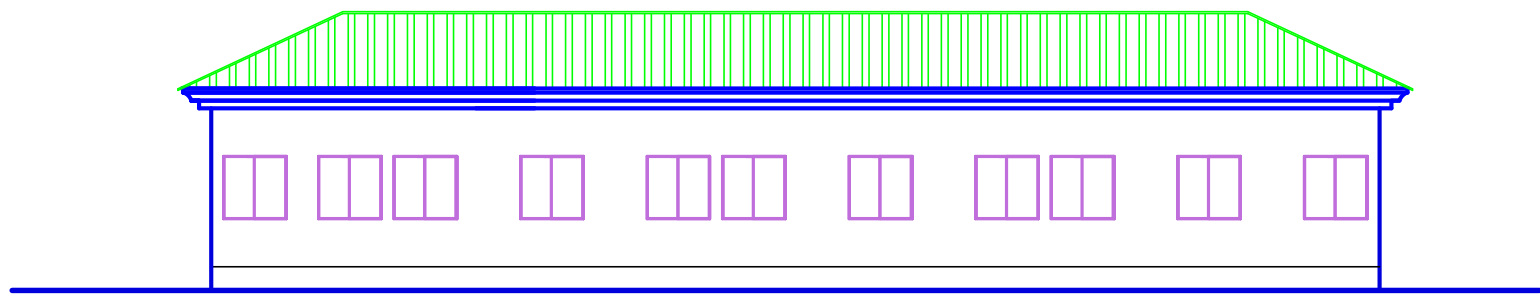

Architects

BAMID CONSULTANTS


Architects, Engineers, Planners, and Building Construction

4 Bomo Road Samaru Zaria
Tel: 08036513868


Client

PROPOSED CLASSROOM & LAB BUILDING PLAN FOR NAJUDE PIONEER SCHOOL AT UNGUWAR NAJUDE DOGON AWO AUCHAN, IKARA L. G. A. KADUNA STATE, NIGERIA.


Drawn title
Designed Bamidele
Drawn DO
Date 20/03/2014

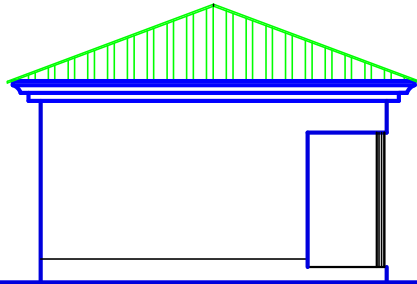

LEFT SIDE ELEVATION

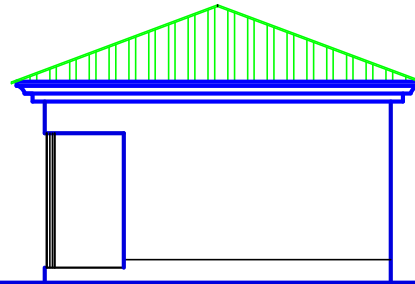

RIGHT SIDE ELEVATION

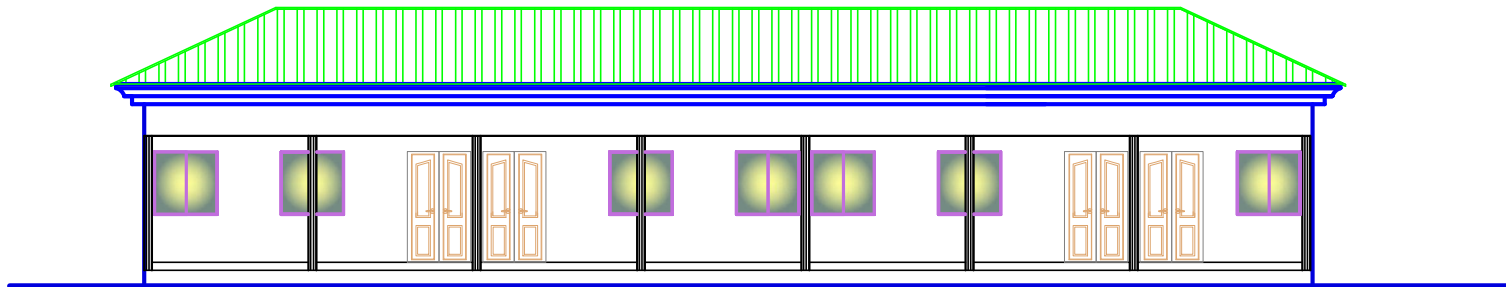

FRONT ELEVATION

Architects

B BAMID
CONSULTANTS

Architects, Engineers, Planners, and Building Construction

4 Bomo Road Samaru Zaria
Tel: 08036513868

Client

PROPOSED CLASSROOM & LAB
BUILDING PLAN
FOR NAJUDE PIONEER SCHOOL
AT UNGUWAR NAJUDE
DOGON AWO
AUCHAN, IKARA L. G. A.
KADUNA STATE, NIGERIA.

Drawn title

Designed Bamidele

Drawn DO

Date 20/03/2014