


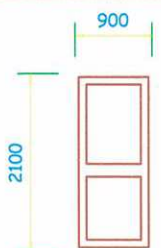
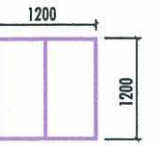


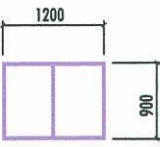

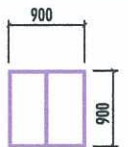

| Elevations      | Doors and Windows Schedule                                                        |                                                                                     |                                                                                     |                                                                                     |                                                                                     |
|-----------------|-----------------------------------------------------------------------------------|-------------------------------------------------------------------------------------|-------------------------------------------------------------------------------------|-------------------------------------------------------------------------------------|-------------------------------------------------------------------------------------|
|                 |  |  |  |  |  |
| Label on plan   | D1                                                                                | D2                                                                                  | W1                                                                                  | W1                                                                                  | W2                                                                                  |
| Number required | 5                                                                                 | 2                                                                                   | 5                                                                                   | 5                                                                                   | 3                                                                                   |
| Description     | purposed made iron doors                                                          | Flush doors                                                                         | Aluminium Sliding windows                                                           | Aluminium Sliding windows                                                           |                                                                                     |

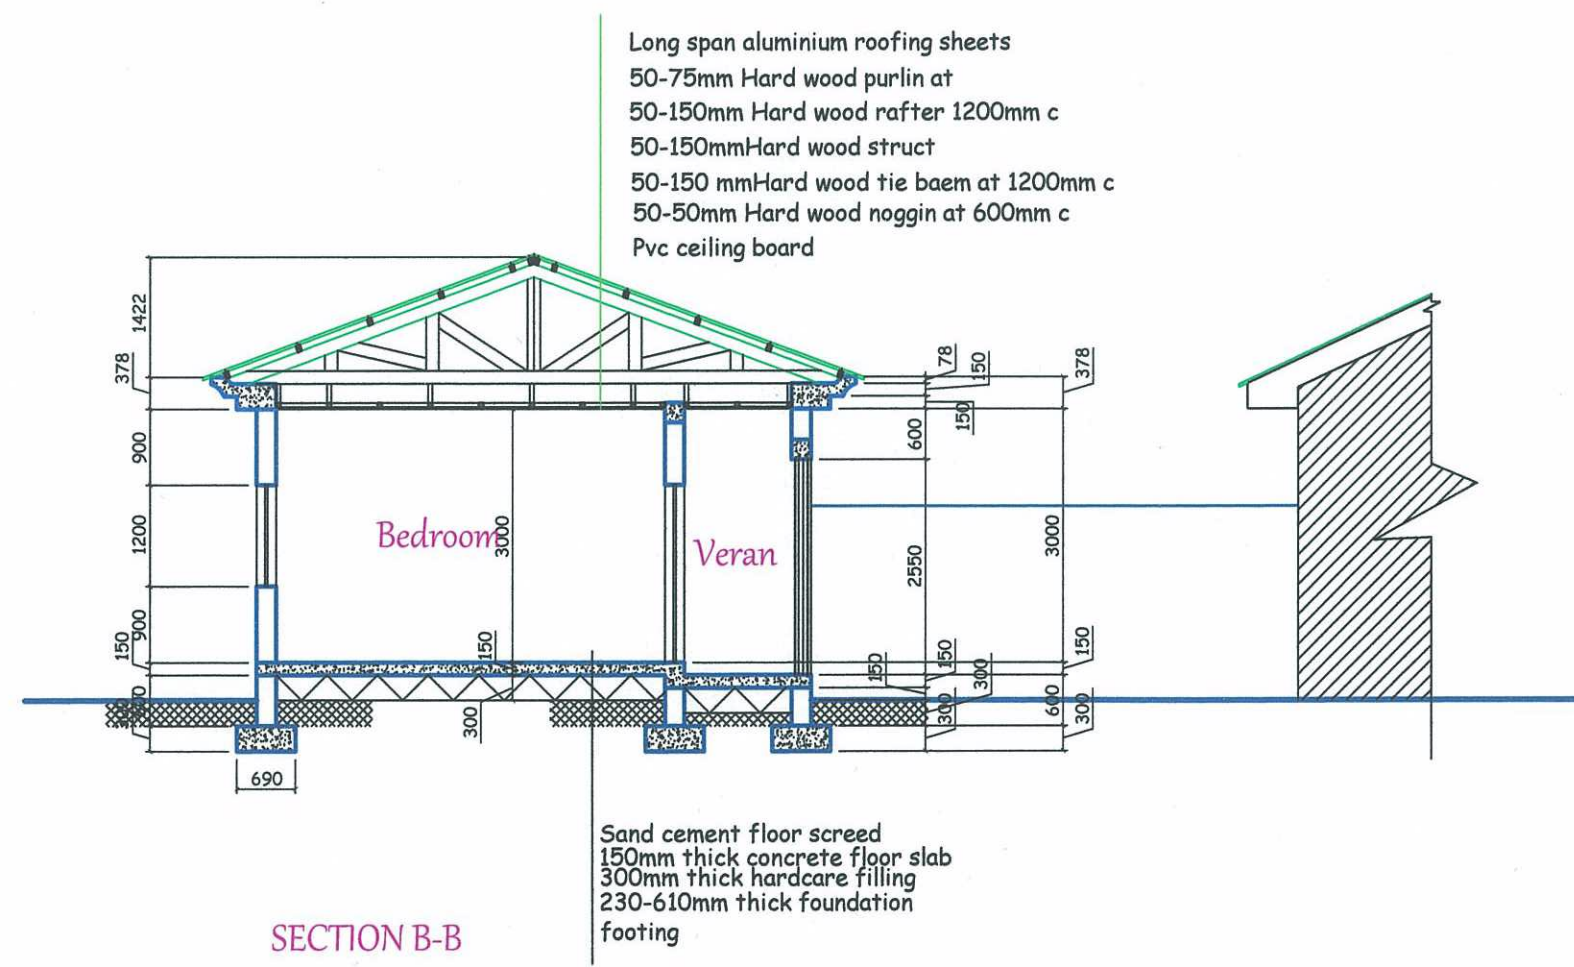

Architects

**BAMID CONSULTANTS**

Architects, Engineers, Planners, and Building Construction

4 Bomo Road Samaru Zaria  
 Tel: 08036513868

Client


PROPOSED STAFF ROOM  
 BUILDING PLAN  
 FOR NAJUDE PIONEER SCHOOL  
 AT UNGUWAR NAJUDE  
 DOGON AWO  
 AUCHAN, IKARA L. G. A.  
 KADUNA STATE, NIGERIA.

Drawn title


Designed Bamidele

Drawn DO

Date 21/09/2012

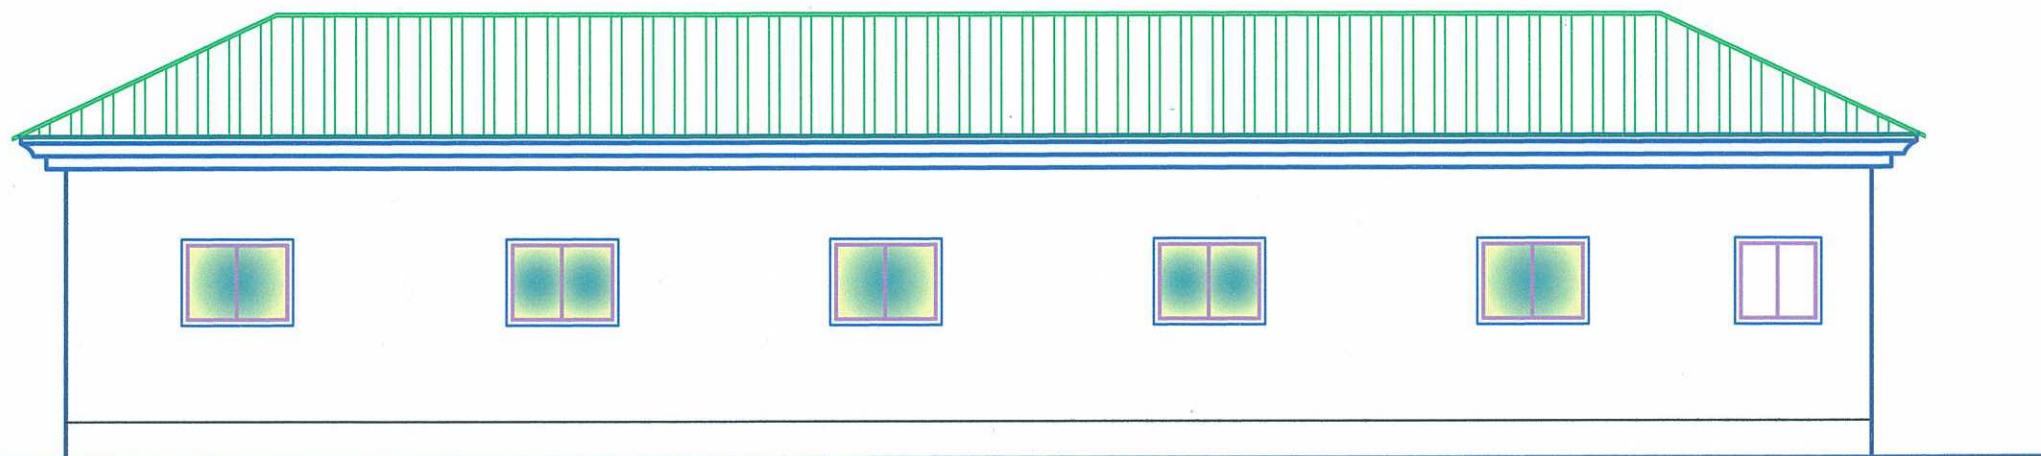

BACK ELEVATION

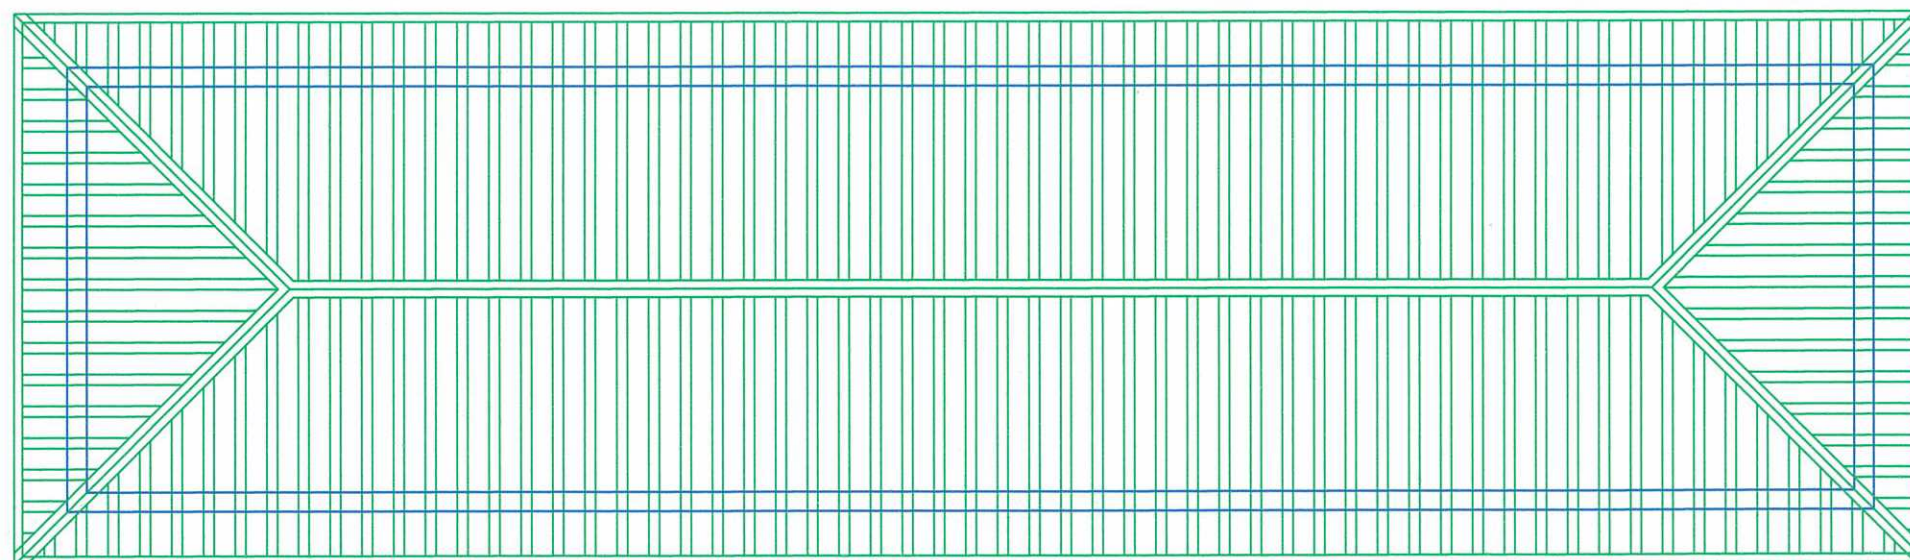

ROOF PLAN

Architects

**B** BAMID  
CONSULTANTS

Architects, Engineers, Planners, and Building Construction

4 Bomo Road Samaru Zaria  
Tel: 08036513868

Client

PROPOSED STAFF ROOM  
BUILDING PLAN  
FOR NAJUDE PIONEER SCHOOL  
AT UNGUWAR NAJUDE  
DOGON AWO  
AUCHAN, IKARA L. G. A.  
KADUNA STATE, NIGERIA.


Drawn title

Designed Bamidele


Drawn DO

Date 21/09/2012




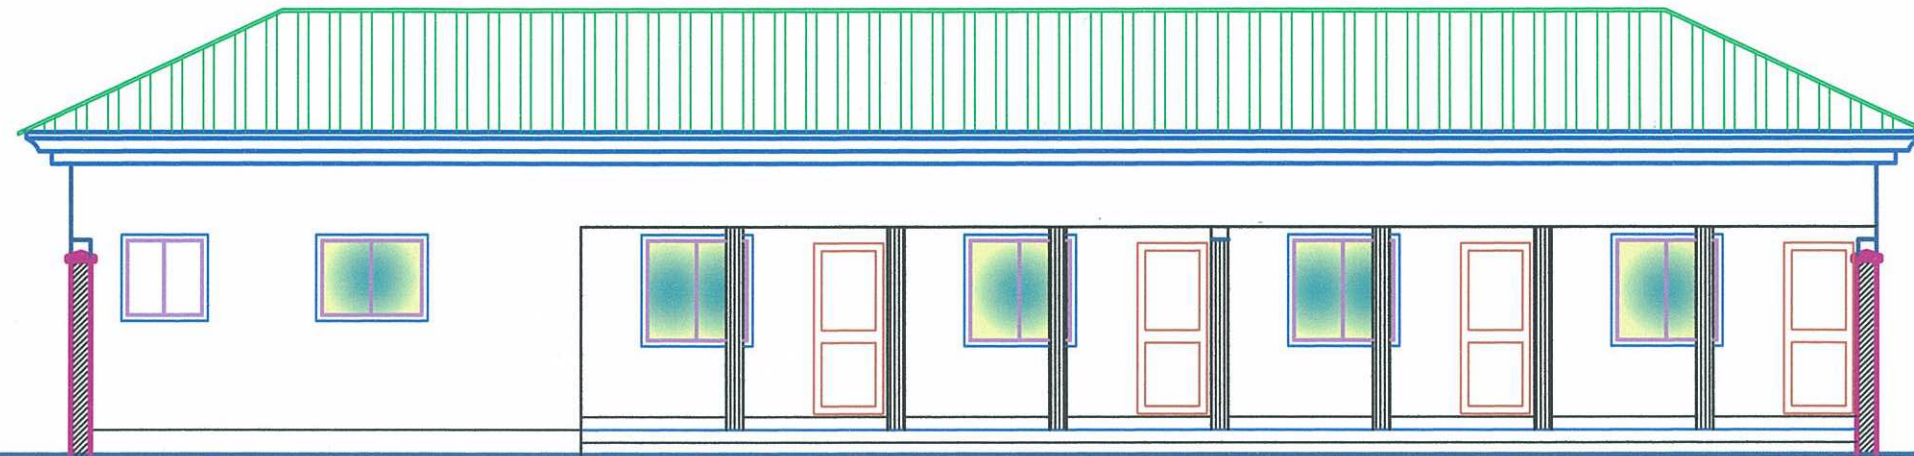

FRONT ELEVATION

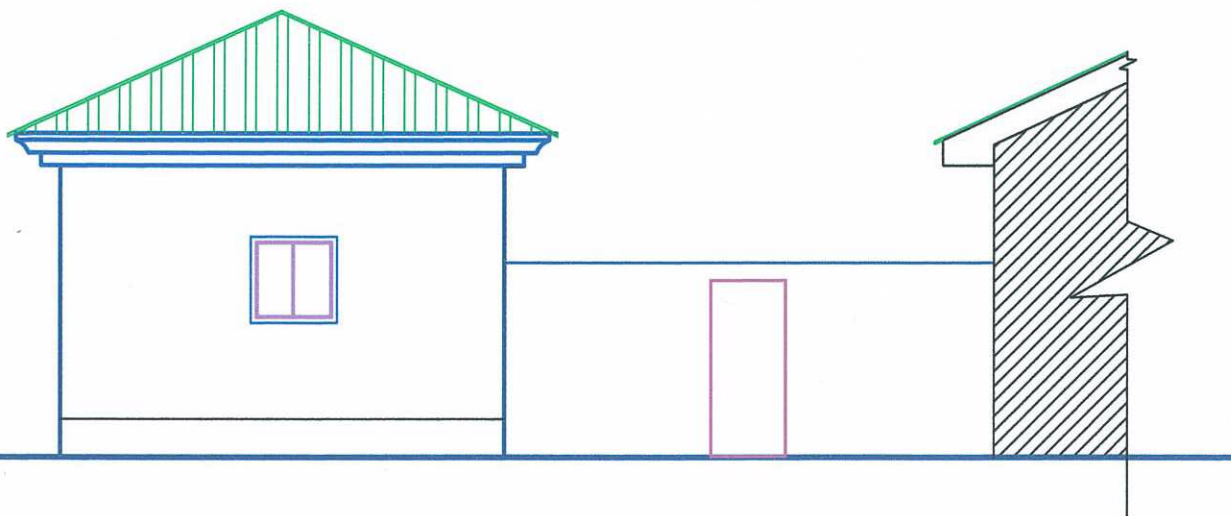

LEFT SIDE  
ELEVATION

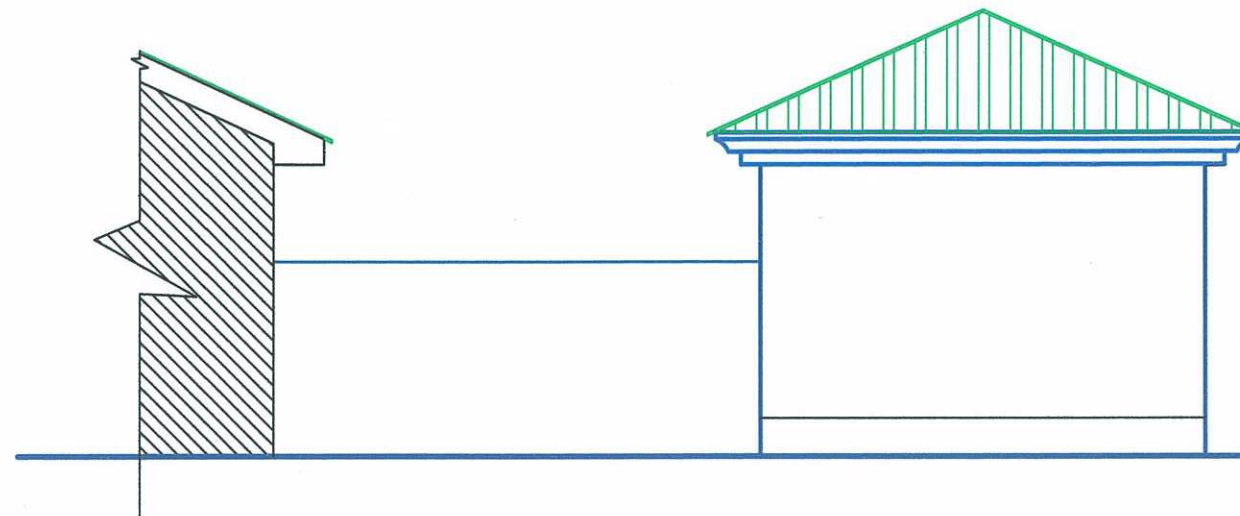

RIGHT SIDE  
ELEVATION

Architects

**B** BAMID  
CONSULTANTS

Architects, Engineers, Planners, and Building Construction

4 Bomo Road Samaru Zaria  
Tel: 08036513868

Client

PROPOSED STAFF ROOM  
BUILDING PLAN  
FOR NAJUDE PIONEER SCHOOL  
AT UNGUWAR NAJUDE  
DOGON AWO  
AUCHAN, IKARA L. G. A.  
KADUNA STATE, NIGERIA.

Drawn title

Designed Bamidele

Drawn DO

Date 21/09/2012